


CO-ORDINATION PLAN

HOSPITAL

RESIDENTIAL

12.00 MT. WIDE ROAD

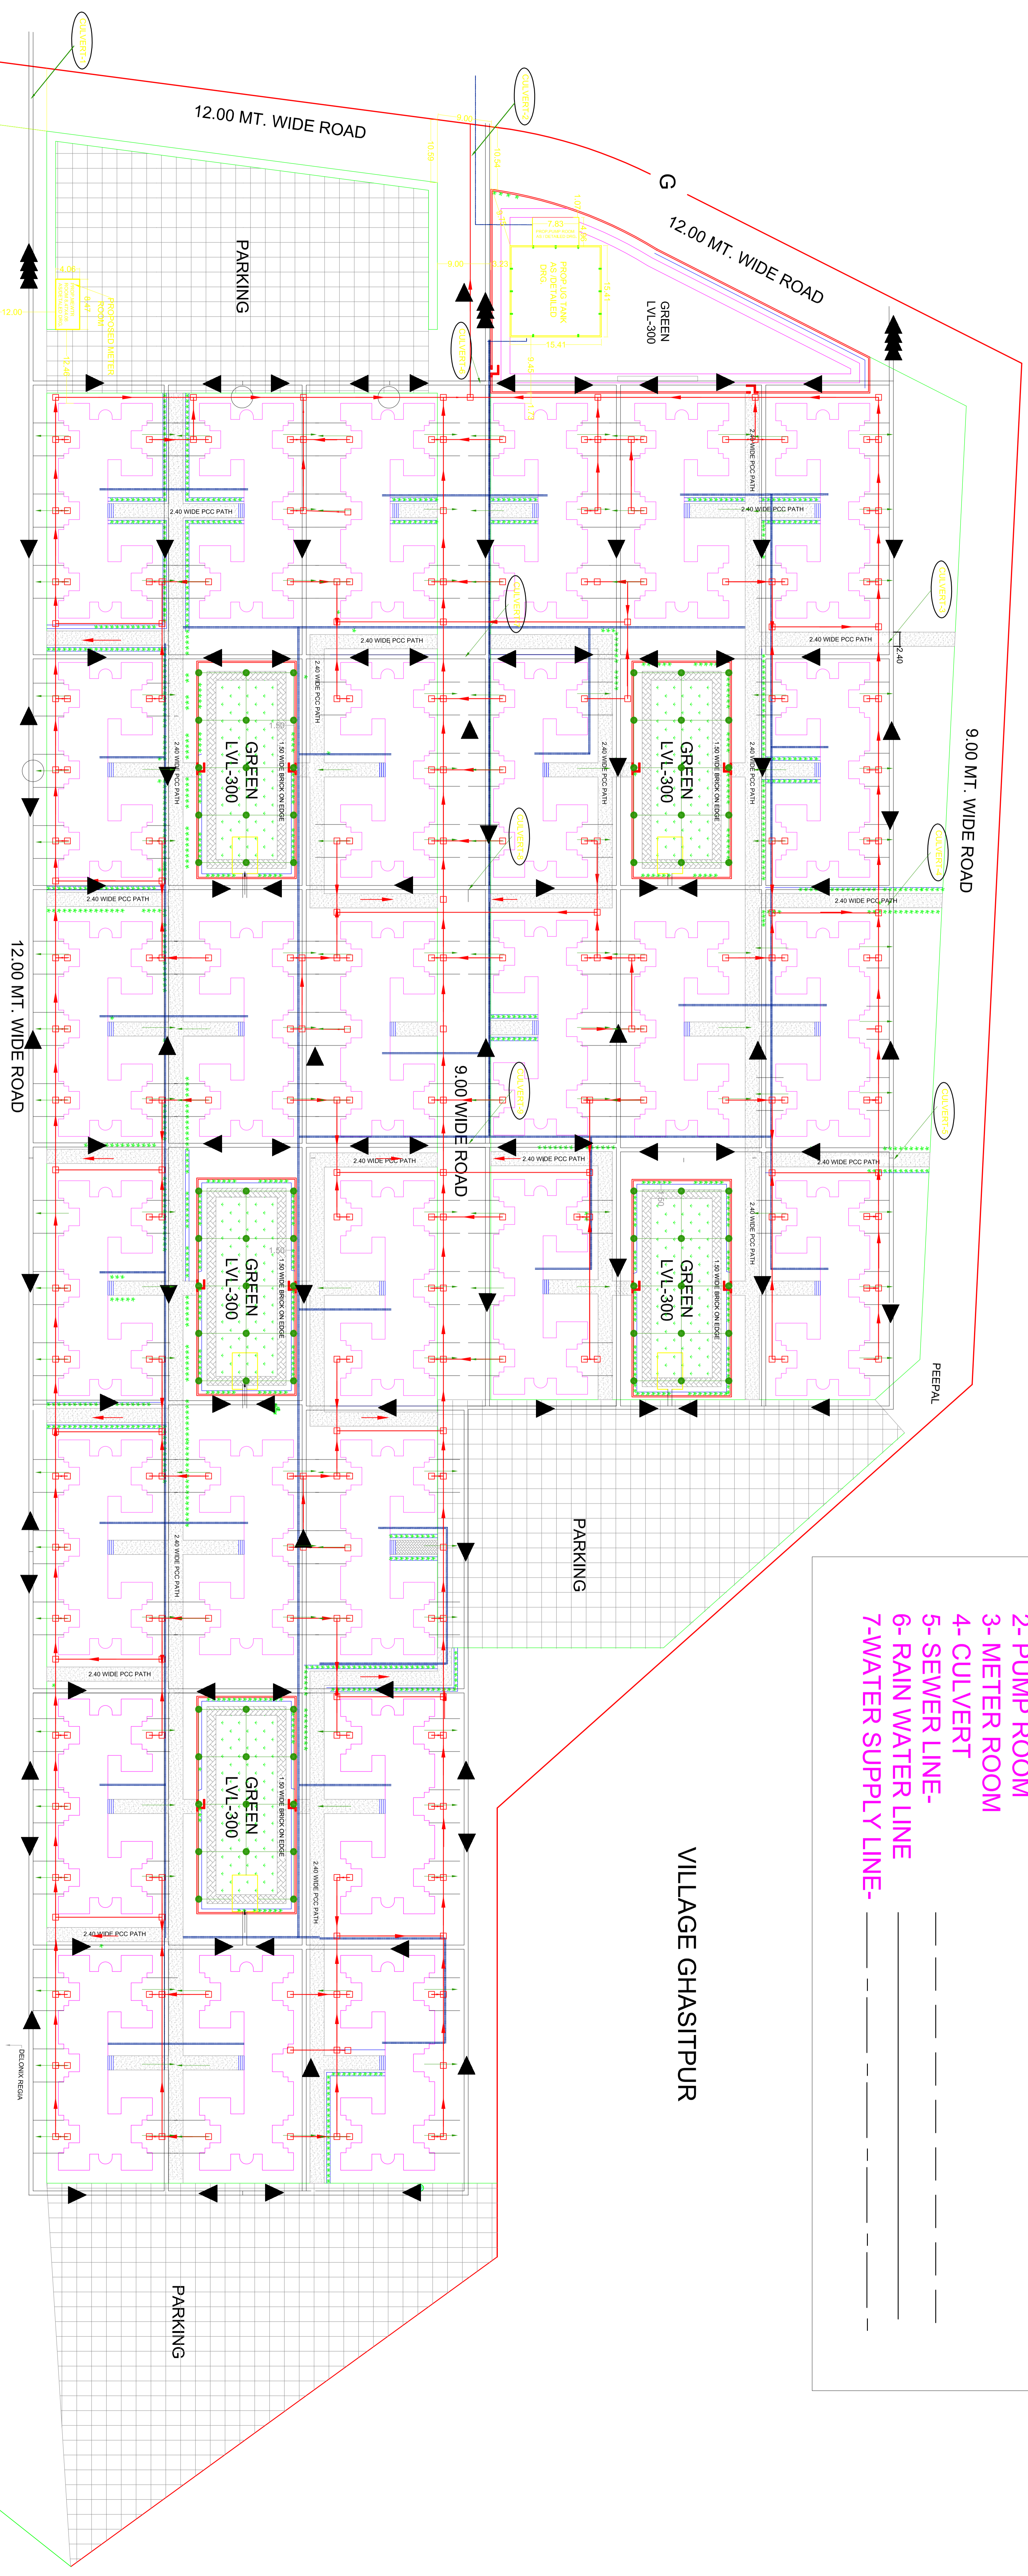

GREEN BELT (30m)

VILLAGE GHASTIPUR

- LEGEND-**
- 1- UNDER GROUND WATER TANK
 - 2- PUMP ROOM
 - 3- METER ROOM
 - 4- CULVERT
 - 5- SEWER LINE-
 - 6- RAIN WATER LINE
 - 7- WATER SUPPLY LINE-